
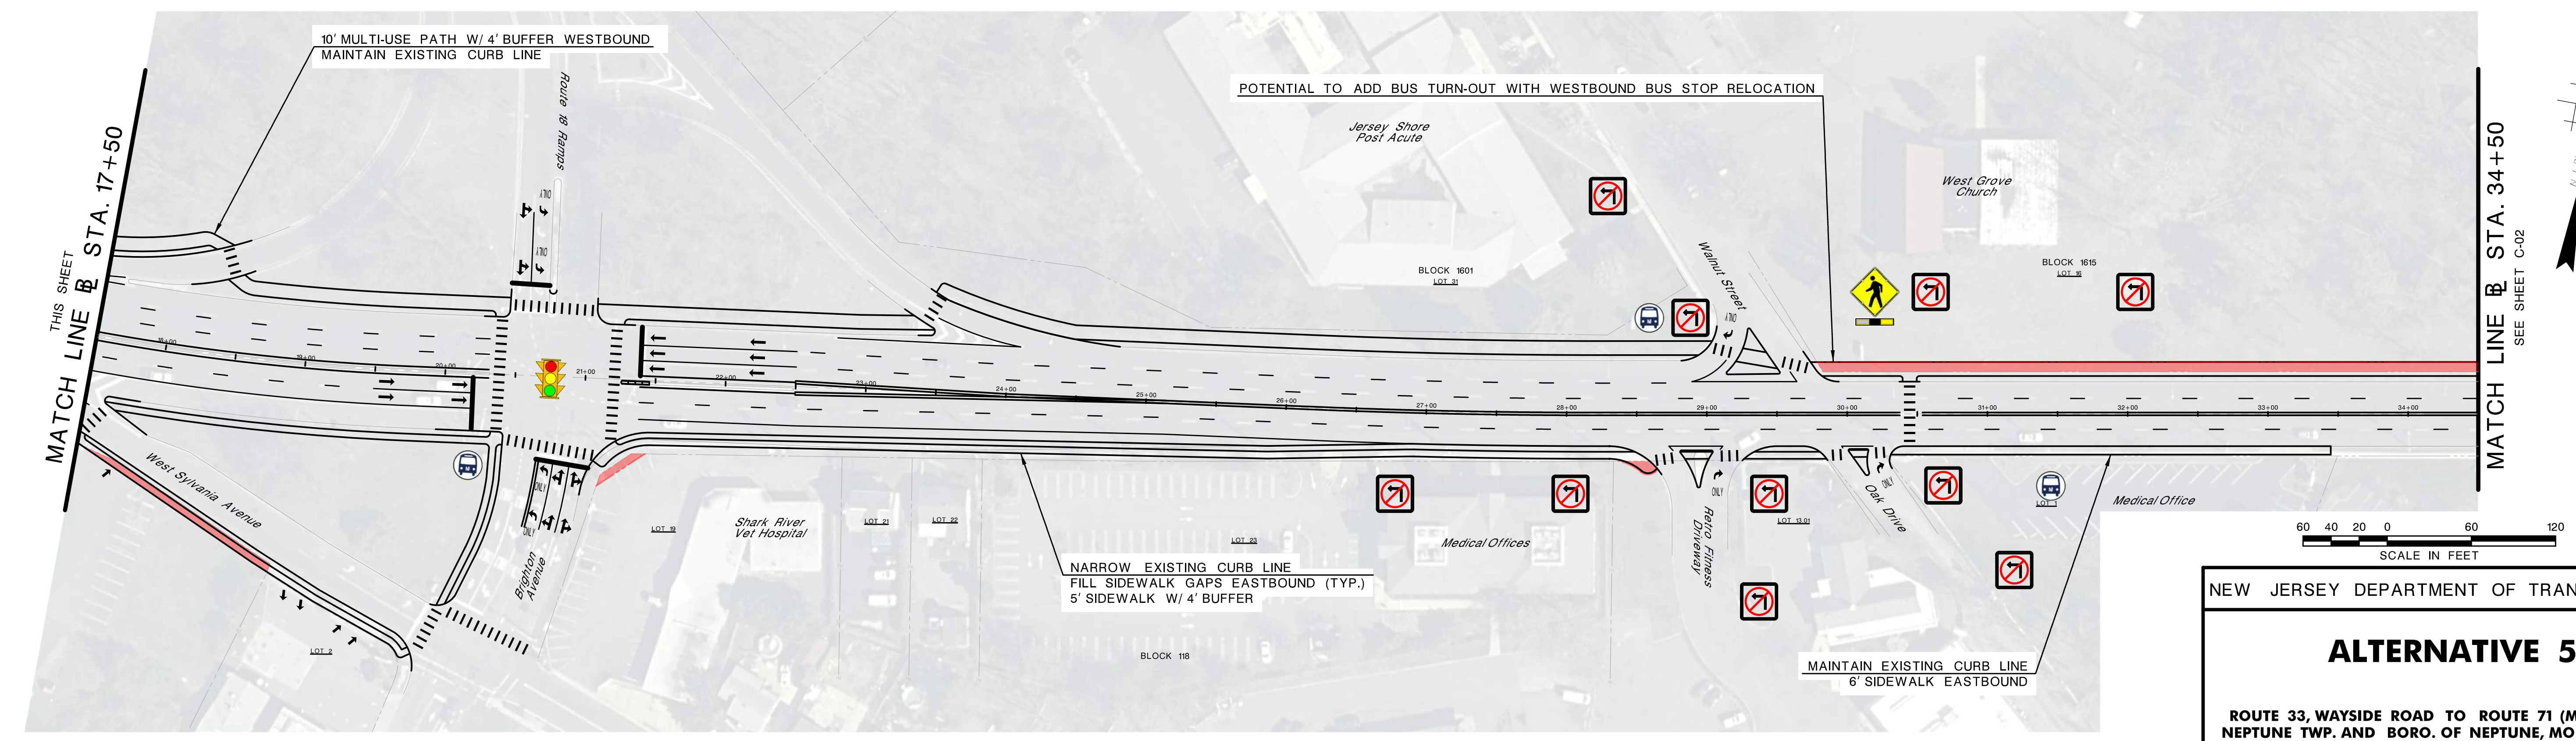


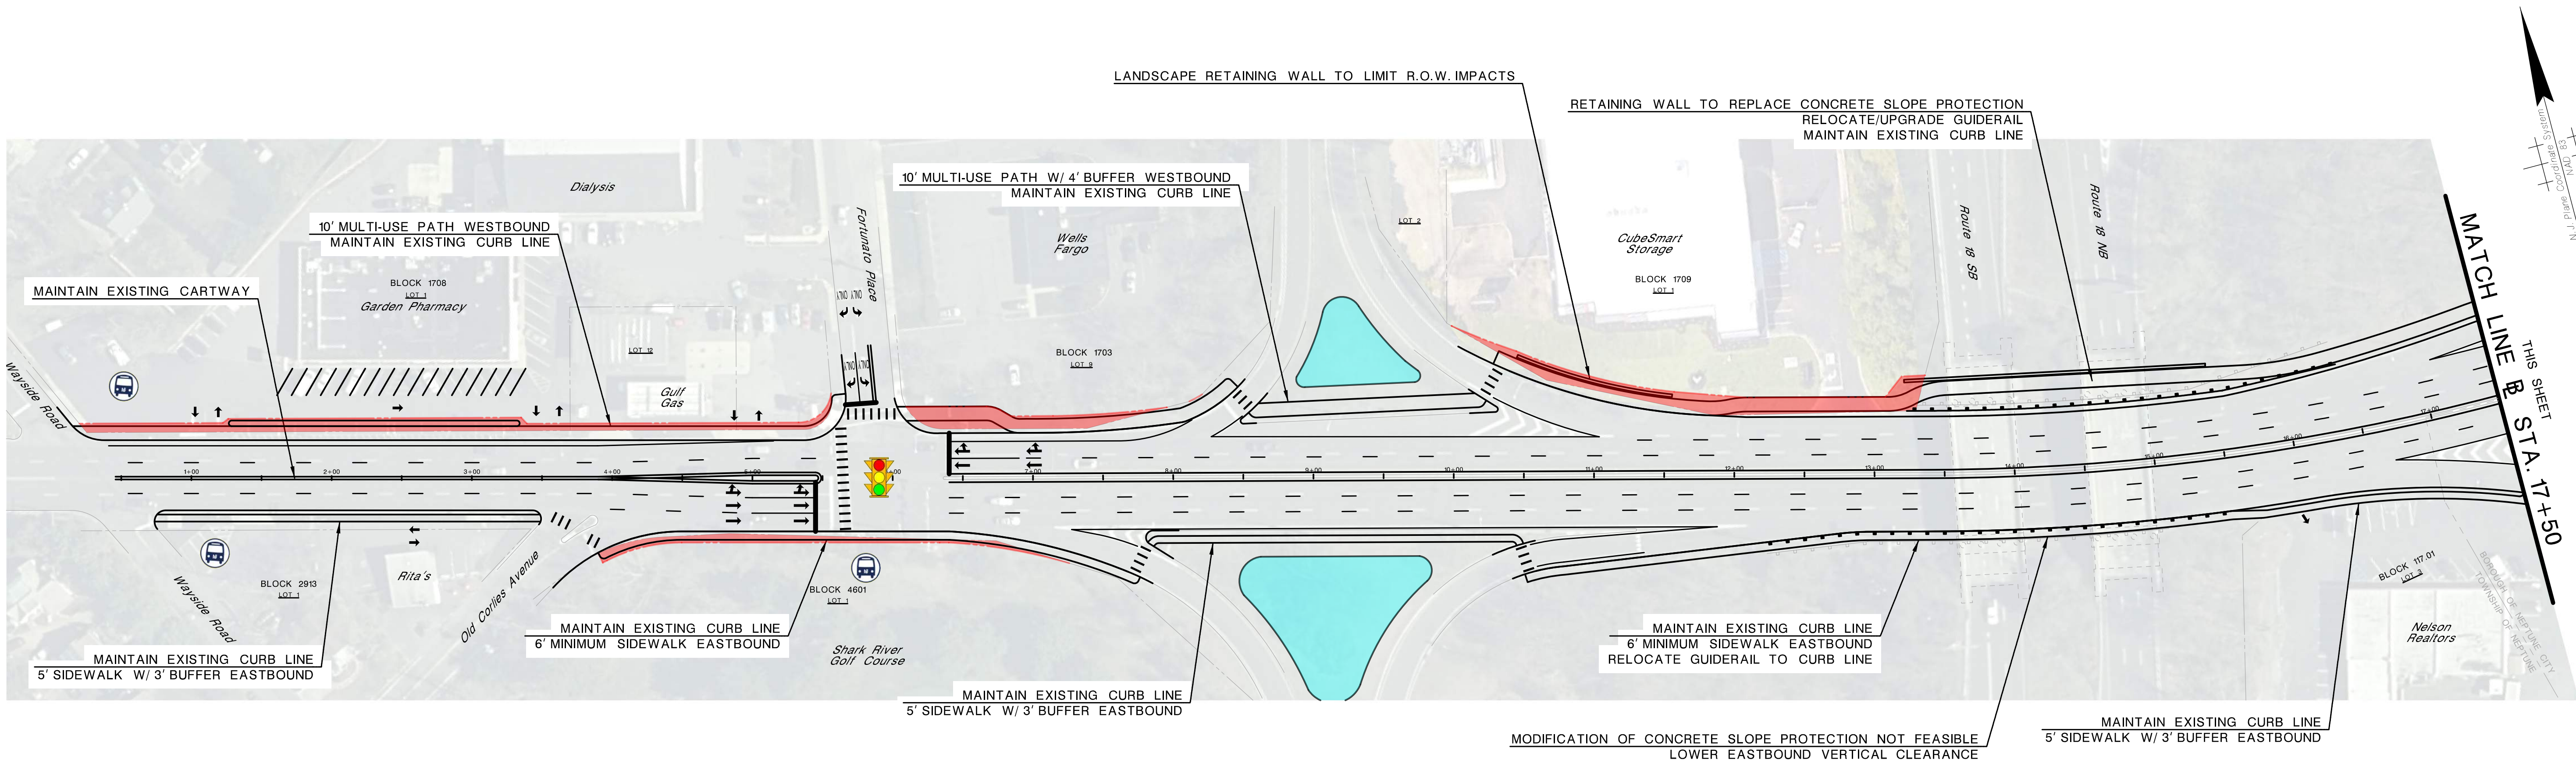

LEGEND

FEE TAKE

PROPOSED SWM

NEW JERSEY DEPARTMENT OF TRANSPORTATION



ALTERNATIVE 5

ROUTE 33, WAYSIDE ROAD TO ROUTE 71 (MAIN STREET)
NEPTUNE TWP. AND BORO. OF NEPTUNE, MONMOUTH CO.
MP 39.76 TO 42.03

McCormick Taylor, Inc. DATE: AUGUST 2024




XX



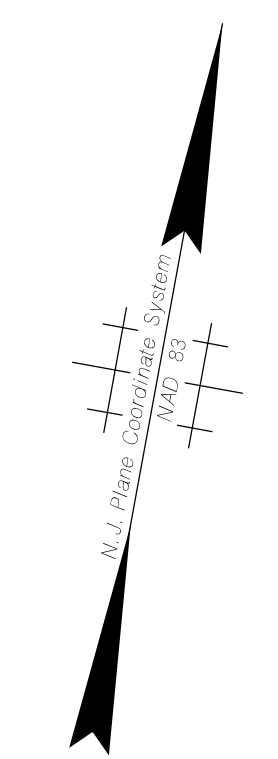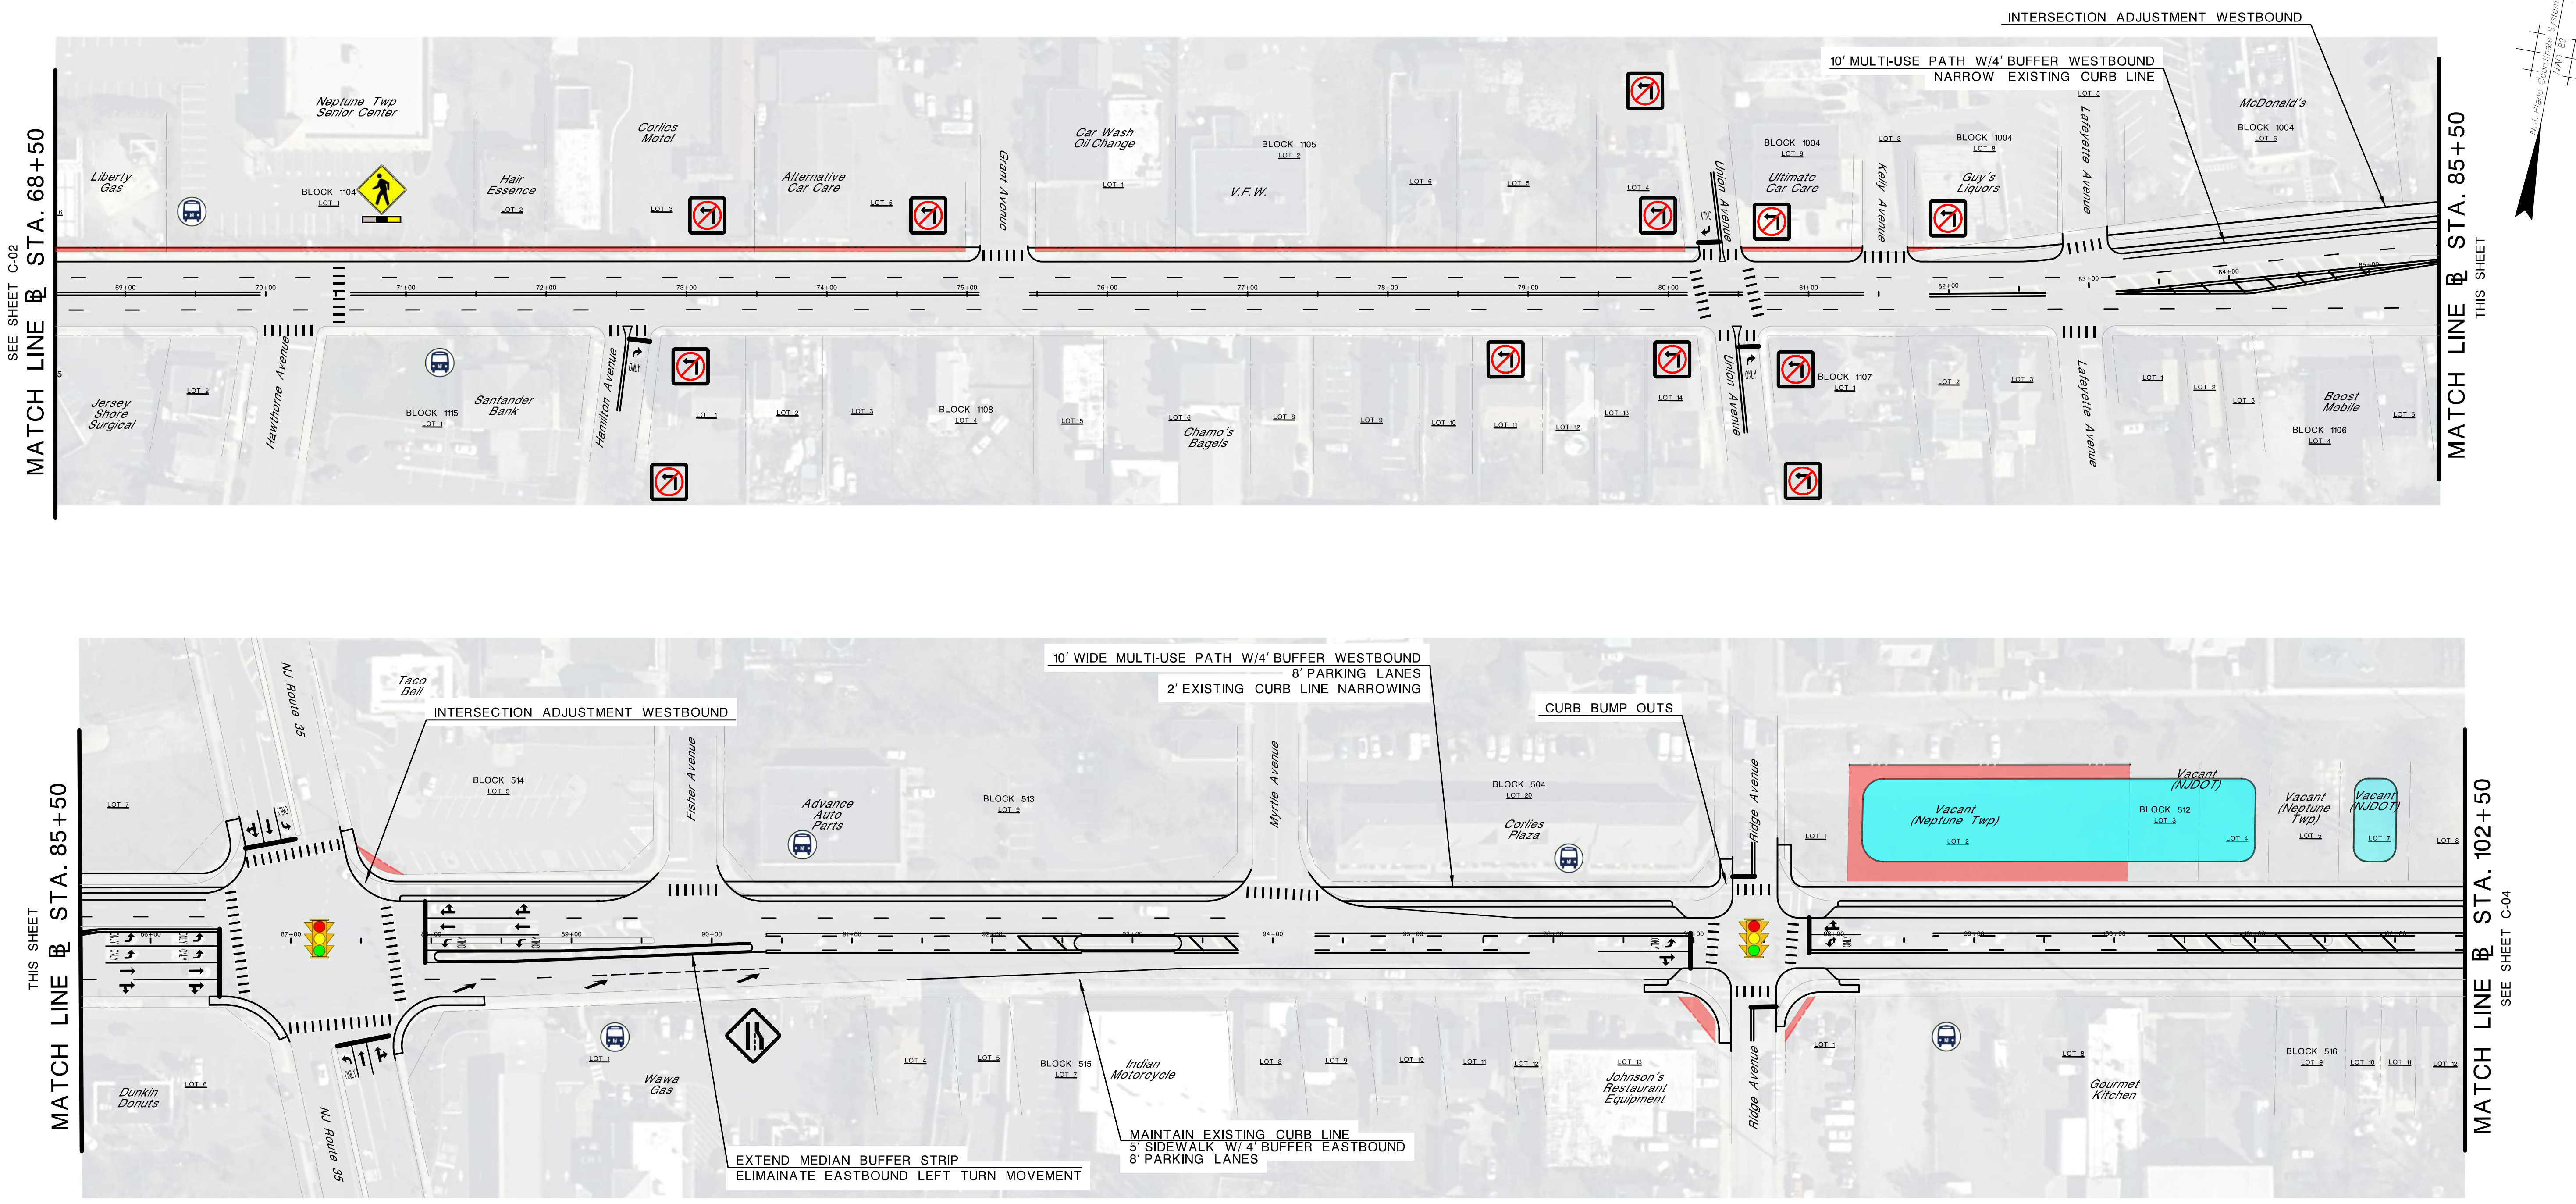

LEGEND	
 FEE TAKE	 PROPOSED SWM

C-03
C-04

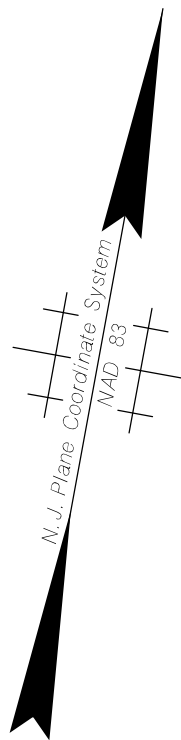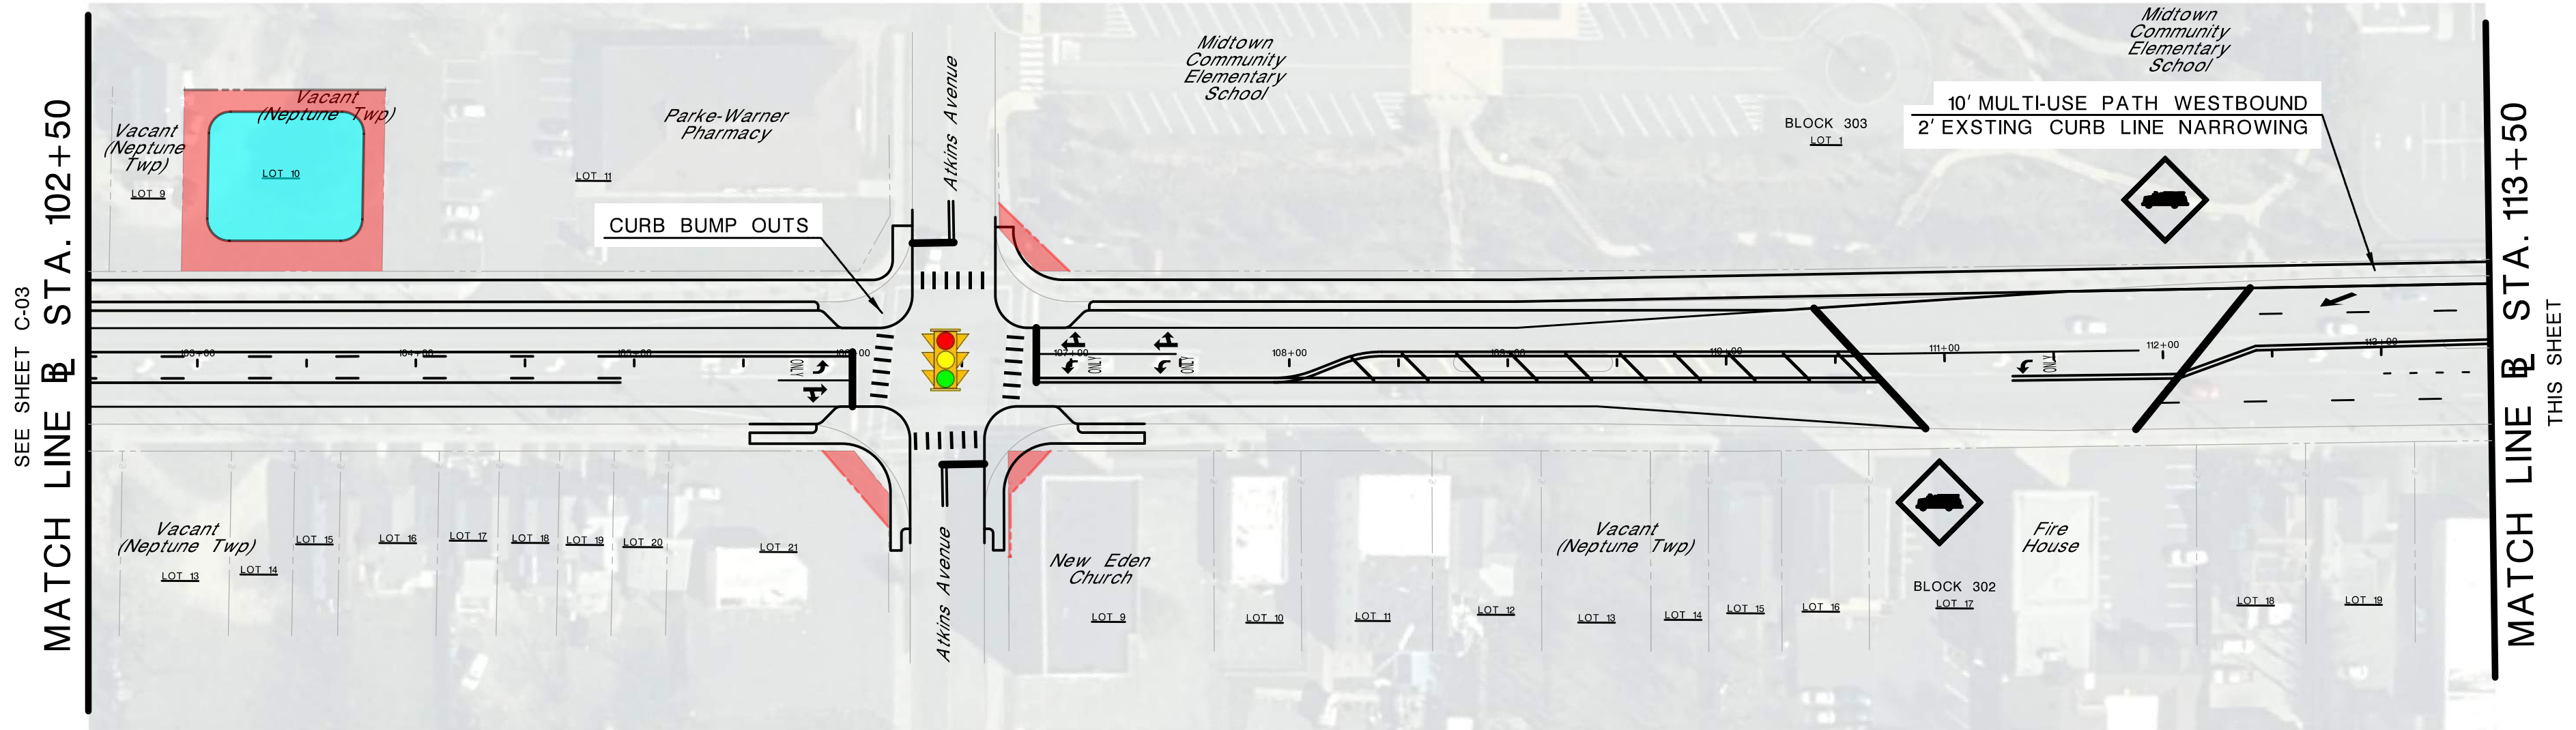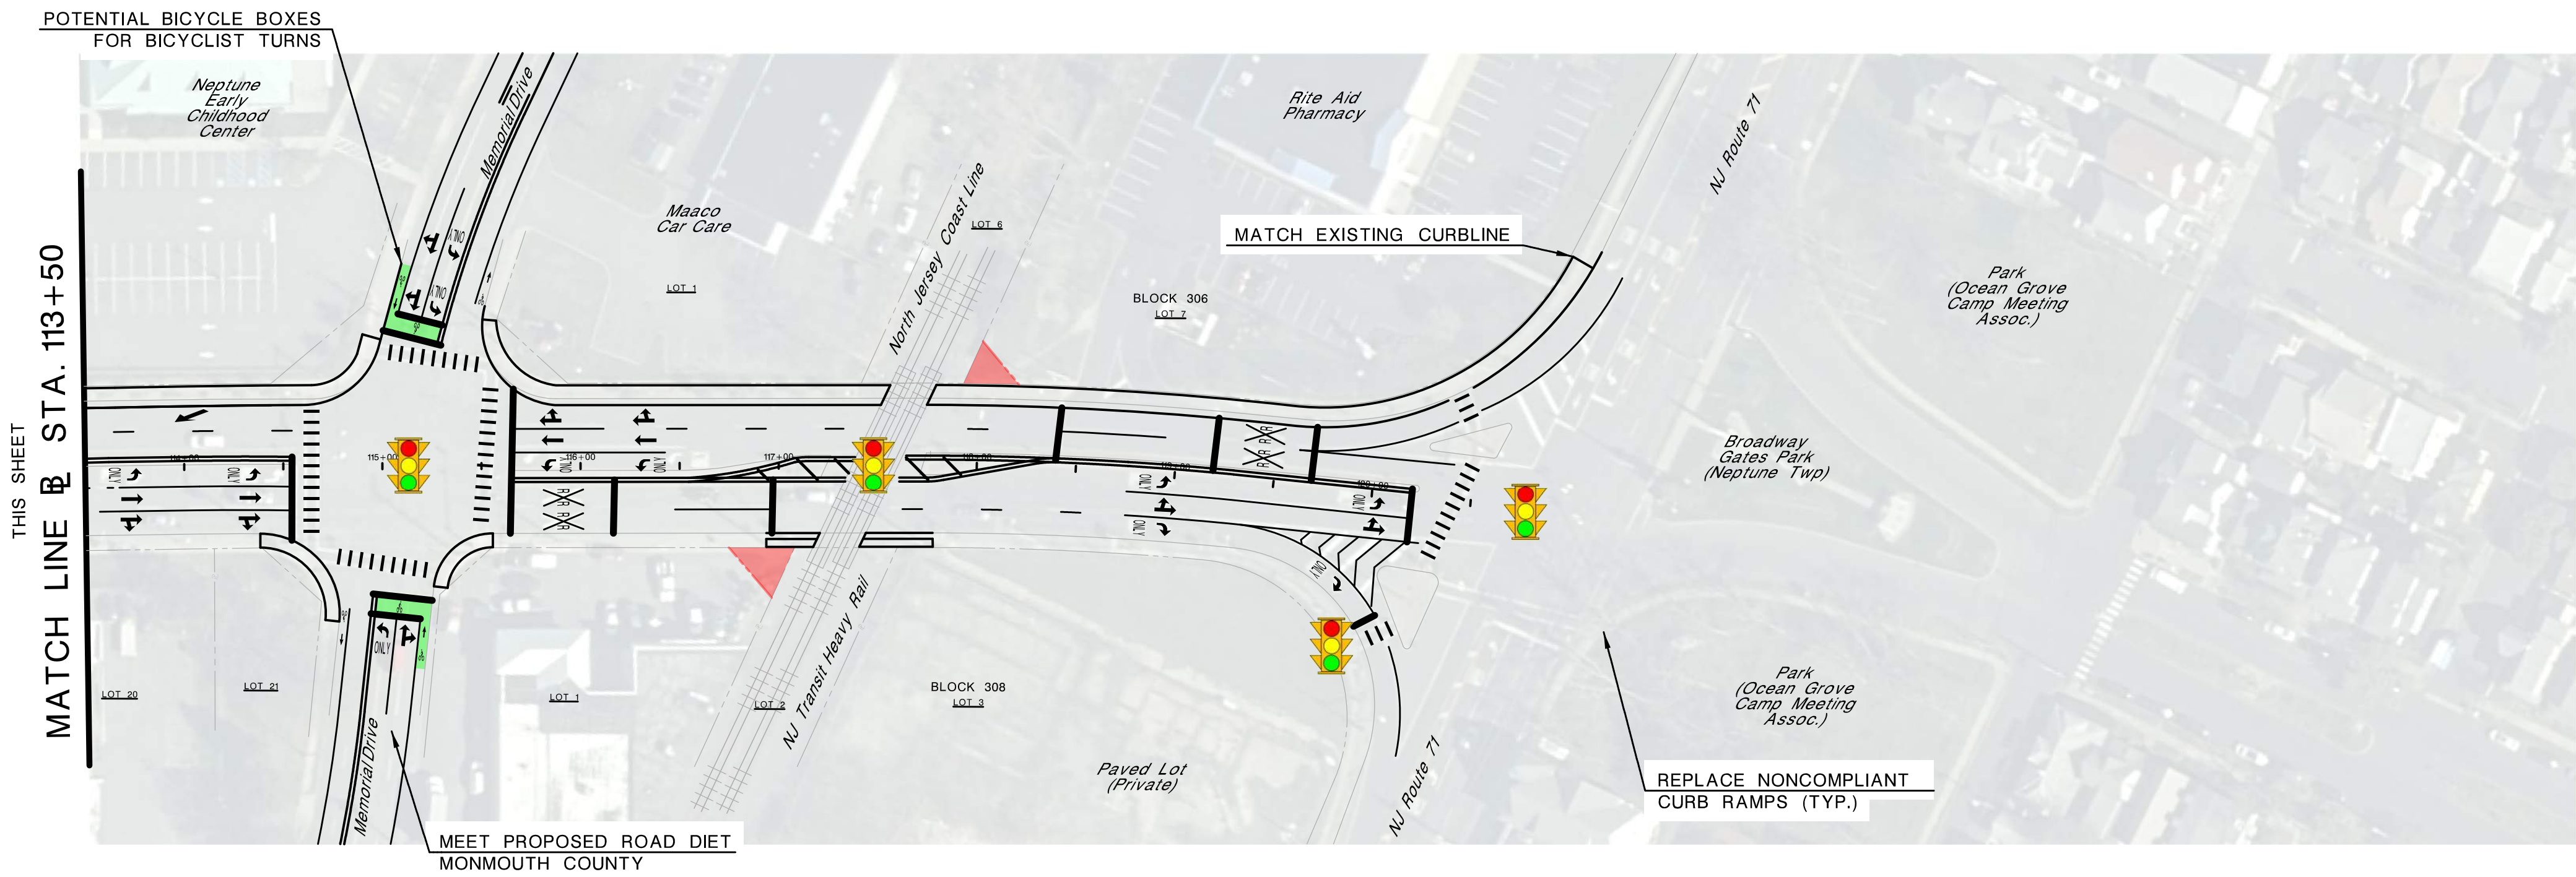

NEW JERSEY DEPARTMENT OF TRANSPORTATION

ALTERNATIVE 5

**ROUTE 33, WAYSIDE ROAD TO ROUTE 71 (MAIN STREET)
NEPTUNE TWP. AND BORO. OF NEPTUNE, MONMOUTH CO.
MP 39.76 TO 42.03**

McCormick Taylor, Inc. DATE: AUGUST 2024

XX

LEGEND

FEE TAKE

PROPOSED SWM